


Front Elevation

Scale 1:50

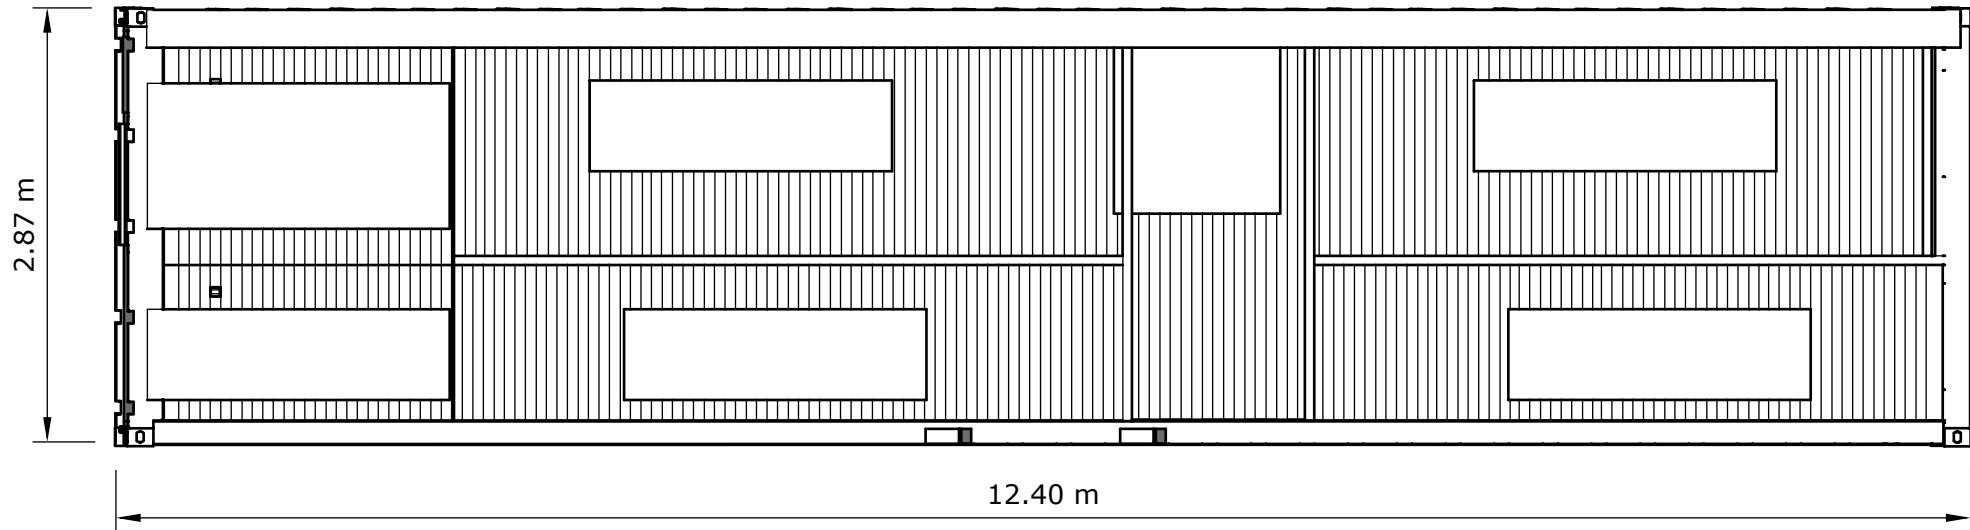

Company:
I T Williams & Company Limited

Address:
Min Y Clwyd, Hen Lon Parcwr,
Ruthin, Denbighshire LL15 1NA

Telephone:
01824 707070



Author:
Catrin Williams

Customer Name:
FS40BCS

Project Name:
ACTIVE DUNDEE

Version Number:
01

Date:
June 11, 2025

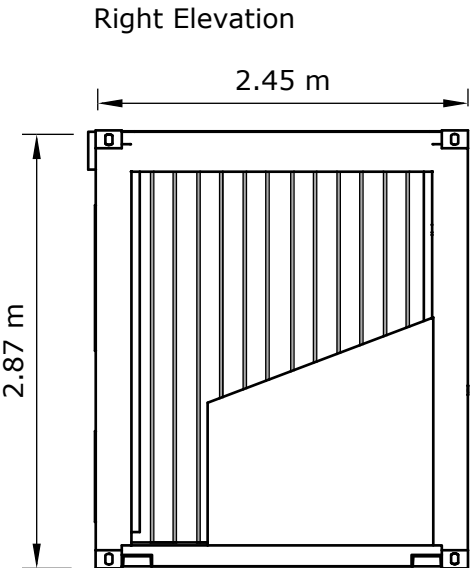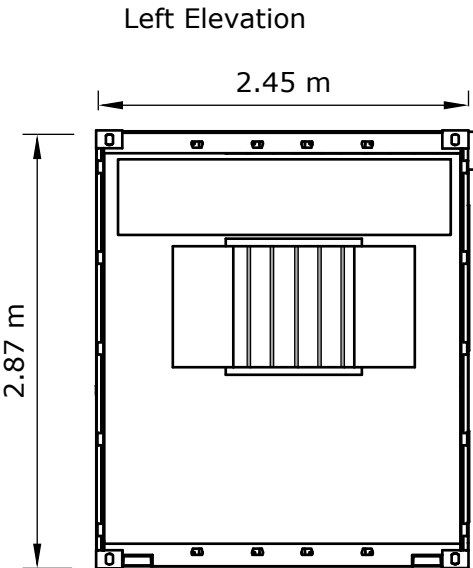

Company:
I T Williams & Company Limited

Address:
Min Y Clwyd, Hen Lon Parcwr,
Ruthin, Denbighshire LL15 1NA

Telephone:
01824 707070

Author:
Catrin Williams

Customer Name:
FS40BCS


Project Name:
ACTIVE DUNDEE

Version Number:
01

Date:
June 11, 2025

Front Elevation

Scale 1:50

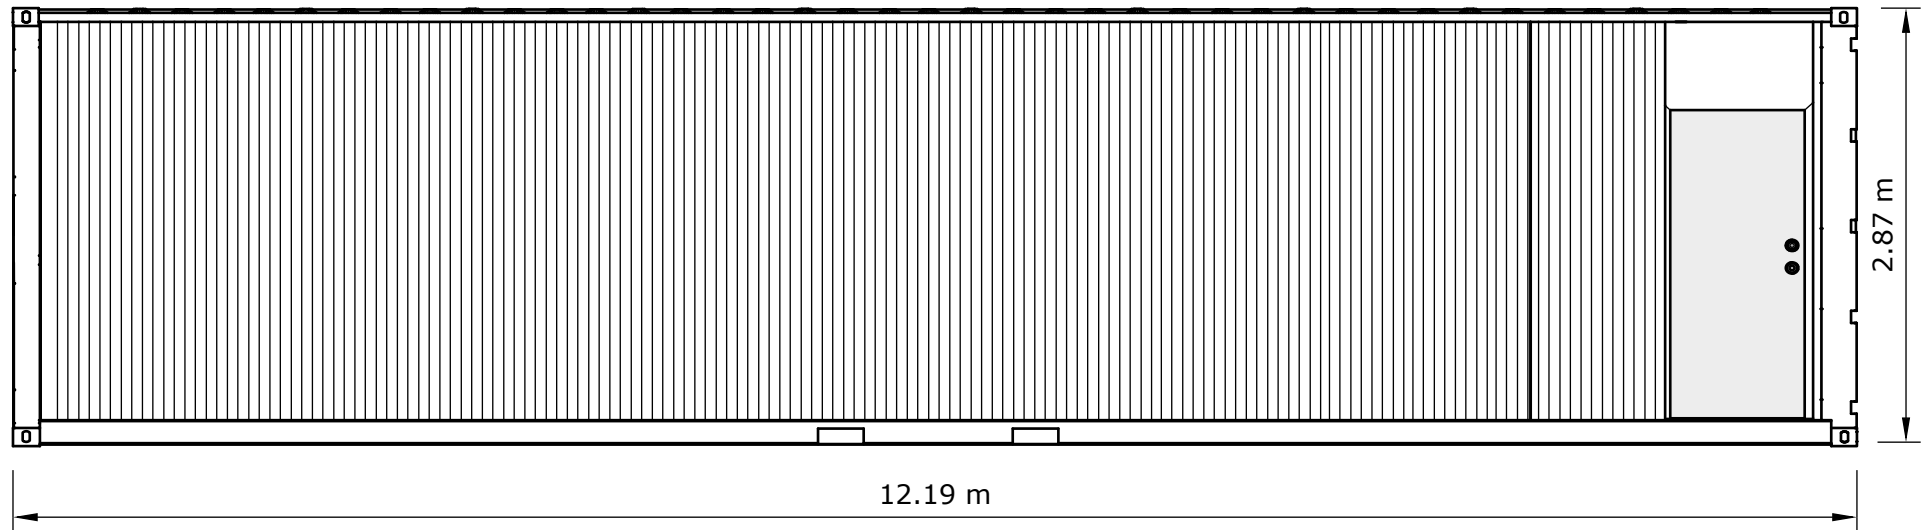

Company:
I T Williams & Company Limited

Address:
Min Y Clwyd, Hen Lon Parcwr,
Ruthin, Denbighshire LL15 1NA

Telephone:
01824 707070

Author:
Catrin Williams

Customer Name:
FS40BCS

Project Name:
ACTIVE DUNDEE

Version Number:
01

Date:
June 11, 2025