



EXISTING CONCRETE STAIR TO BE REMOVED



EXISTING CONCRETE STAIR TO BE REMOVED



EXISTING CONCRETE STAIR TO BE REMOVED

GENTS SPECIFICATION

NEW SHARED LOBBY
REMOVE EXISTING DOOR
REHANG EXISTING DOOR OTHER SIDE

2X NEW DOORS WITH VISION PANEL PAINT FINISH

WALL SPECIFICATION
NEW INSULATION TO EXTERNAL WALLS
67.5mm INSOLATED PLASERBOARD ON PLASTER DAUBS

NEW T&G CLADDING TO DADO HEIGHT
PAINT FINISH OVER DADO HEIGHT

FLOOR SPECIFICATION
REMOVE EXISTING VINYL
NEW FORBO MARMOLEUM (COLOUR - TERRA TBC)
2.5mm thick

SANITARYWARE SPECIFICATION

ARMAITAGE SHANKS
NEW WC (HIDDEN CISTERN)
Contour 21+ Back-to-Wall Rimless Toilet

NEW WHB IN WC
i.life S 50cm/55cm/60cm Compact Washbasin

NEW WHB LARGE
Contour 21 Splash 50cm Schools basin
S2690(01)

MIXER TAP
Contour 21+ Single Lever Basin Mixers
BC119(AA)

2 NO URINALS
HBN 00-10 HTM64 (UR H) Contour Urinal

LADIES SPECIFICATION

WALL SPECIFICATION
NEW INSULATION TO EXTERNAL WALLS
67.5mm INSOLATED PLASERBOARD ON PLASTER DAUBS

NEW T&G CLADDING TO DADO HEIGHT
PAINT FINISH OVER DADO HEIGHT

FLOOR SPECIFICATION
REMOVE EXISTING TILES
NEW FORBO MARMOLEUM (COLOUR - TERRA TBC)
2.5mm thick

SANITARYWARE SPECIFICATION

ARMAITAGE SHANKS
NEW WC (HIDDEN CISTERN)
Contour 21+ Back-to-Wall Rimless Toilet

NEW CORIAN COUNTER CONTINUOUS SINK TROUGH
WITH 3 MIXER TAPS.

MIXER TAP
Contour 21+ Single Lever Basin Mixers
BC119(AA)

CUBICLE SPECIFICATION

PRINTED IMAGE TO FRONT OF CUBICAL DOORS

TOTAL CUBICLES - VOLANTE TOILET CUBICLES
CONTEMPORARY

Door Specs: 1955mm overall height from Floor including
135mm floor clearance
Core Material: 19mm thick high performance MFC
Edge Treatment: Matching 2mm PVC
Fittings: Satin Anodised aluminium

LIFT SPECIFICATION

DOWNTAKE CONCRETE STAIRS
NEW STANNAH MIDLIFT PL
PLATFORM LIFT
ALUMINIUM STRUCTURE


NEW LIFT
MINIMUM ACCESSIBLE SIZE 1100X1400

NEW SLAPPING TO HALL GROUND FLOOR
MAKE GOOD TIMBER PANELING, DADO AND SKIRTING.
PAINT FINISH

NEW SLAPPING TO HALL FIRST FLOOR
MAKE GOOD TIMBER PANELING, DADO AND SKIRTING.


ENTRANCE TERRAZZO
REMOVE MATTING AND REPAIR / REMAKE TERRAZZO TO
COMPLETE THE PATTERN.

NEW RADIATORS (ELECTRIC)
Milano Windsor - White Traditional Horizontal Electric Triple
Column Radiator - 600mm x 605mm

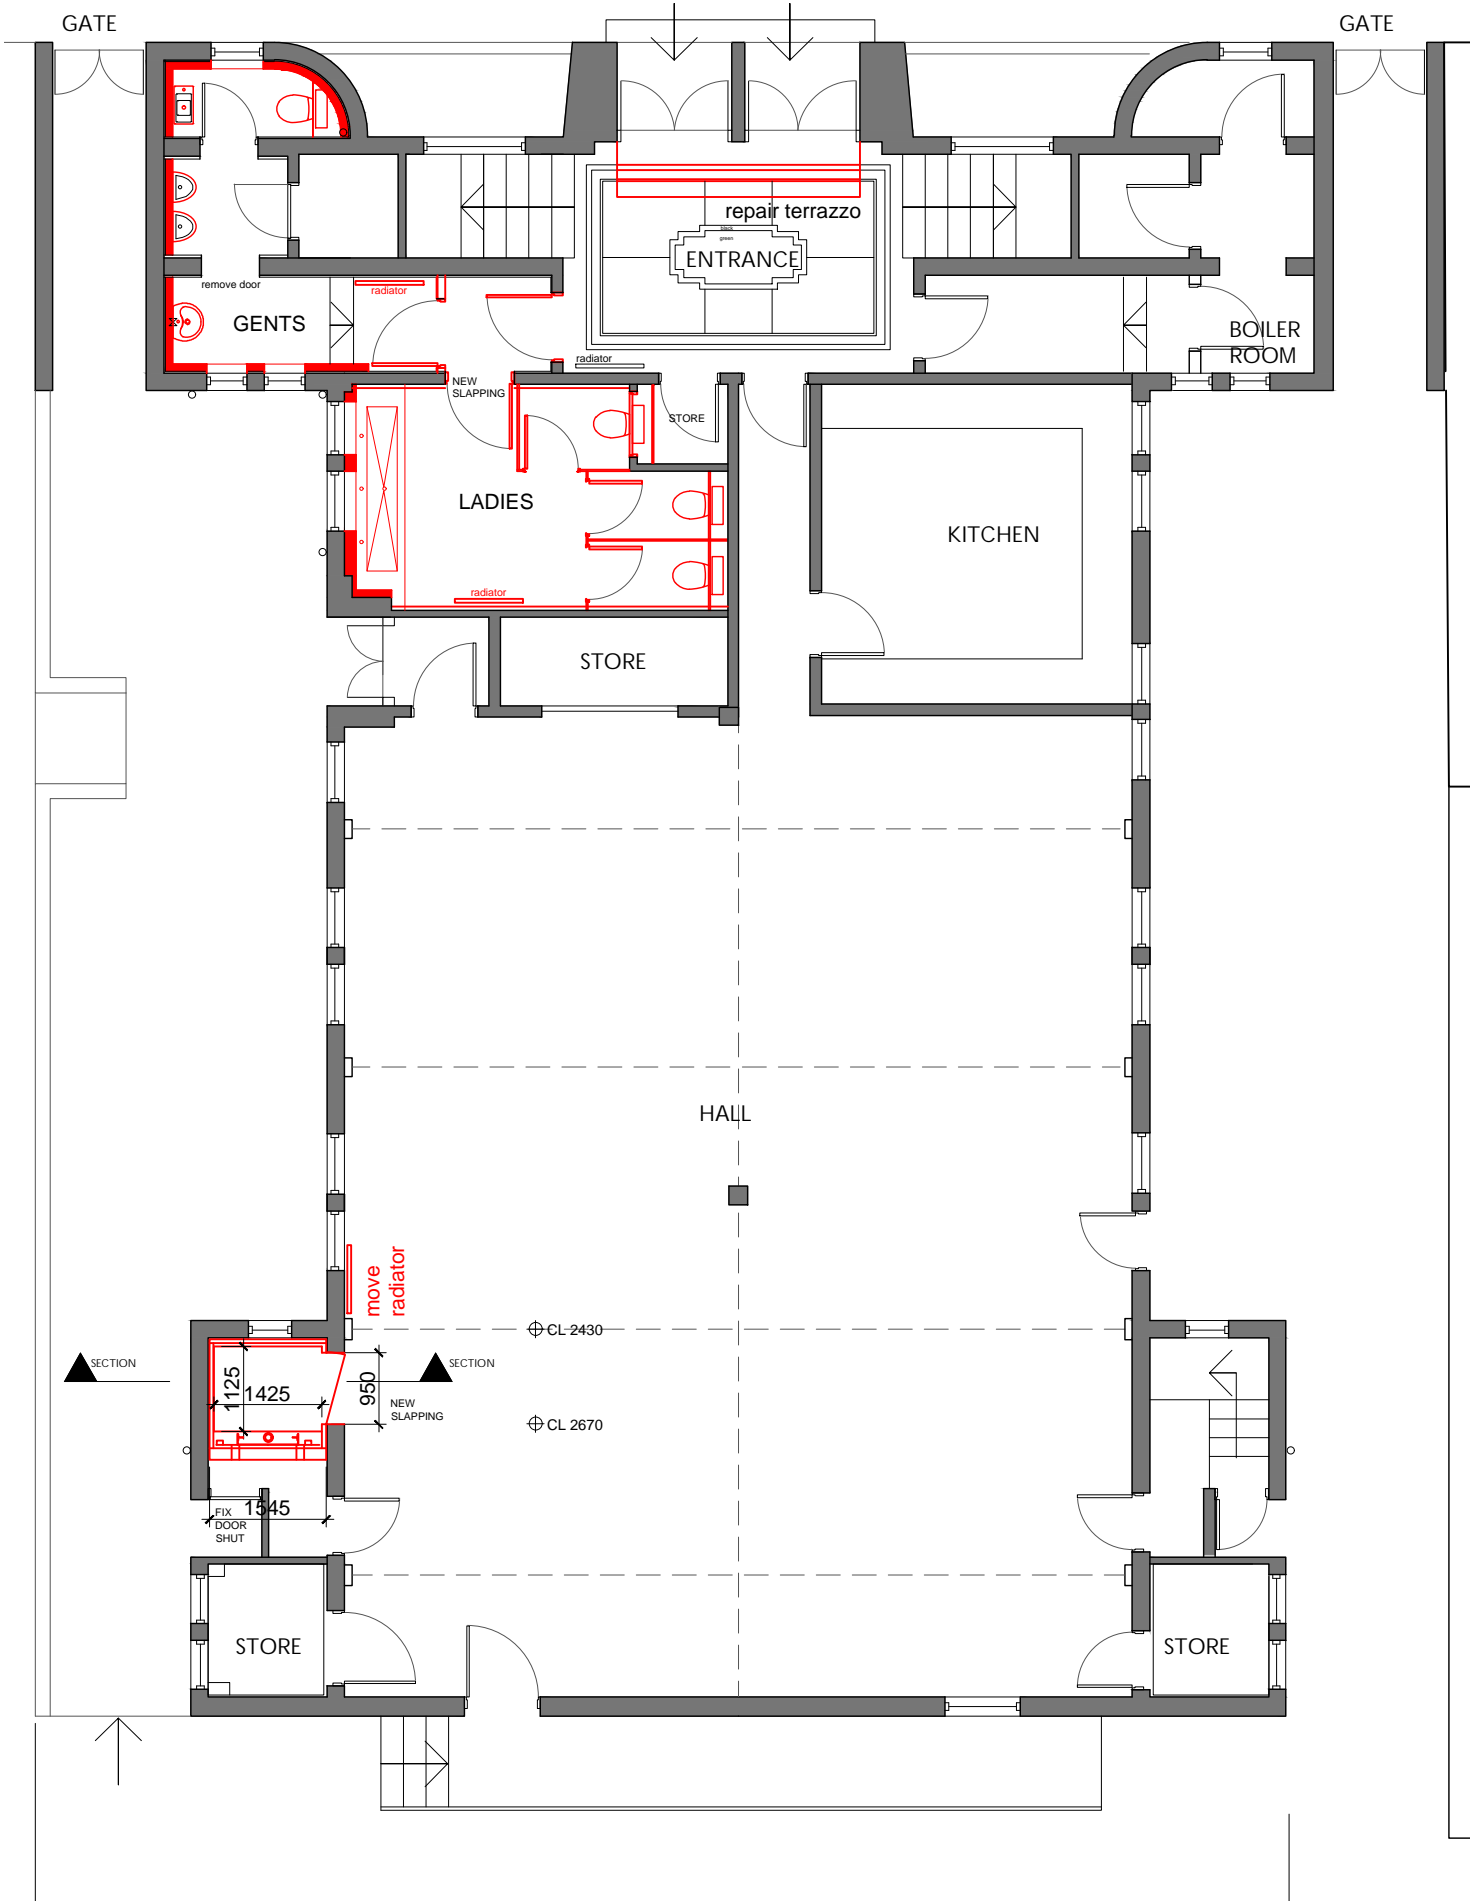

© BENJAMIN TINDALL ARCHITECTS

NOTE: DRAWINGS NOT BASED ON A MEASURED
SURVEY. DO NOT SCALE FROM DRAWING. CHECK
ALL DIMENSIONS ON SITE.

 

Approx.
Scale of Meters
0 1 2 5m

A ISSUED FOR COSTING 02.02.24
Revisions:

Client: DIOCESE OF DUNKELD

Job: ST MARY'S, LOCHEE
CHURCH HALL

Title: PROPOSED
GROUND FLOOR PLAN

Scale: 1:100 @ A3

Date: DEC 2023

Job No: 510-2

Dwg. No: SK01

Rev: A



17 VICTORIA TERRACE,
EDINBURGH, EH1 2JL

TEL: 0131 220 3366

info@BenjaminTindallArchitects.co.uk