




ENTRANCE / TERRAZZO



GENTS WHBs



GENTS URINALS

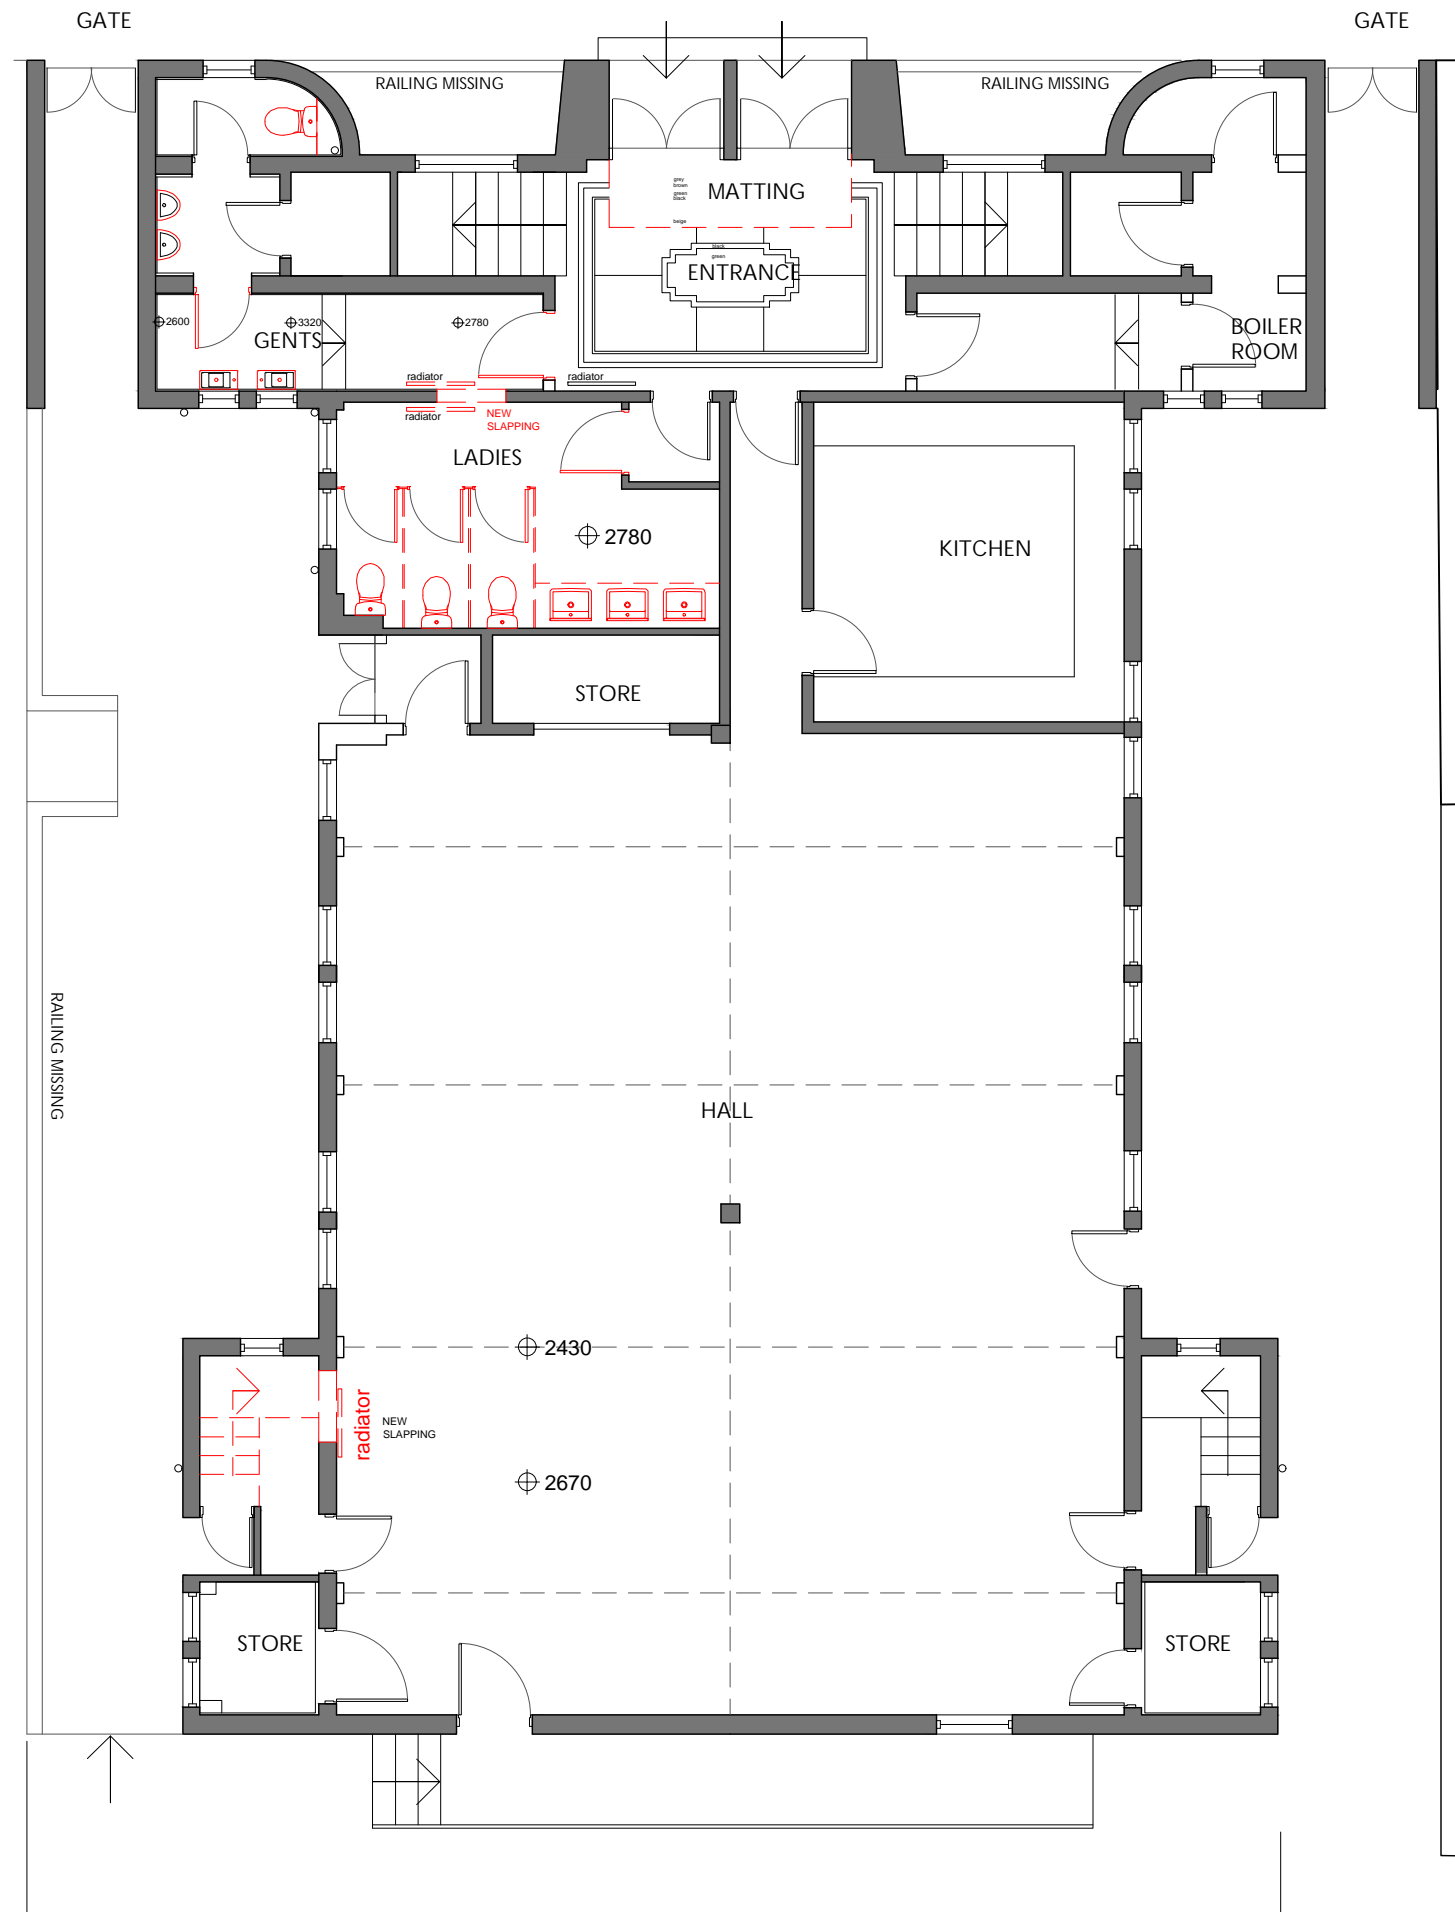

LADIES WHBs




LADIES CUBICLES



CONCRETE ESCAPE STAIR

© BENJAMIN TINDALL ARCHITECTS

NOTE: DRAWINGS NOT BASED ON A MEASURED SURVEY. DO NOT SCALE FROM DRAWING. CHECK ALL DIMENSIONS ON SITE.

 

Approx.
Scale of Meters

0 1 2 5m

KEY

— DOWNTAKINGS

A ISSUED FOR COSTING
Revisions:

02.02.24

Client: DIOCESE OF DUNKELD

Job: ST MARY'S, LOCHEE
CHURCH HALL

Title: EXISTING
GROUND FLOOR PLAN

Scale: 1:100 @ A3

Date: DEC 2023

Job No: 510-2

Dwg. No: SUR 01

Rev: A



17 VICTORIA TERRACE,
EDINBURGH, EH1 2JL
TEL: 0131 220 3366

info@BenjaminTindallArchitects.co.uk